





PROJECT
PROPOSED COMMERCIAL PROJECT AT PANVEL, NAVI MUMBAI

DEVELOPER

CONTENT
GROUND FLOOR PLAN

DATE
21-06-2025

NORTH

DRAWN-BY CHECKED-BY
REHAN NISHA

stapl
soyuz talib architects
 1406, Kesar Solitaire, Palm Beach Road
 plot no. 5, sector 19, Sanpada, Navi Mumbai
 Ph. No. 27810762 / 63

NOTE: ALL PLANS SHOWN ARE TENTATIVE AND ARE SUBJECT TO CHANGE AS PER PLANNING, STRUCTURAL FEASIBILITY & STATUTORY APPROVALS.


PROJECT
PROPOSED COMMERCIAL PROJECT AT PANVEL, NAVI MUMBAI

DEVELOPER



CONTENT

1ST FLOOR PLAN

DATE
 21-06-2025

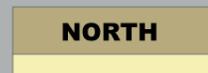

DRAWN-BY REHAN
CHECKED-BY NISHA

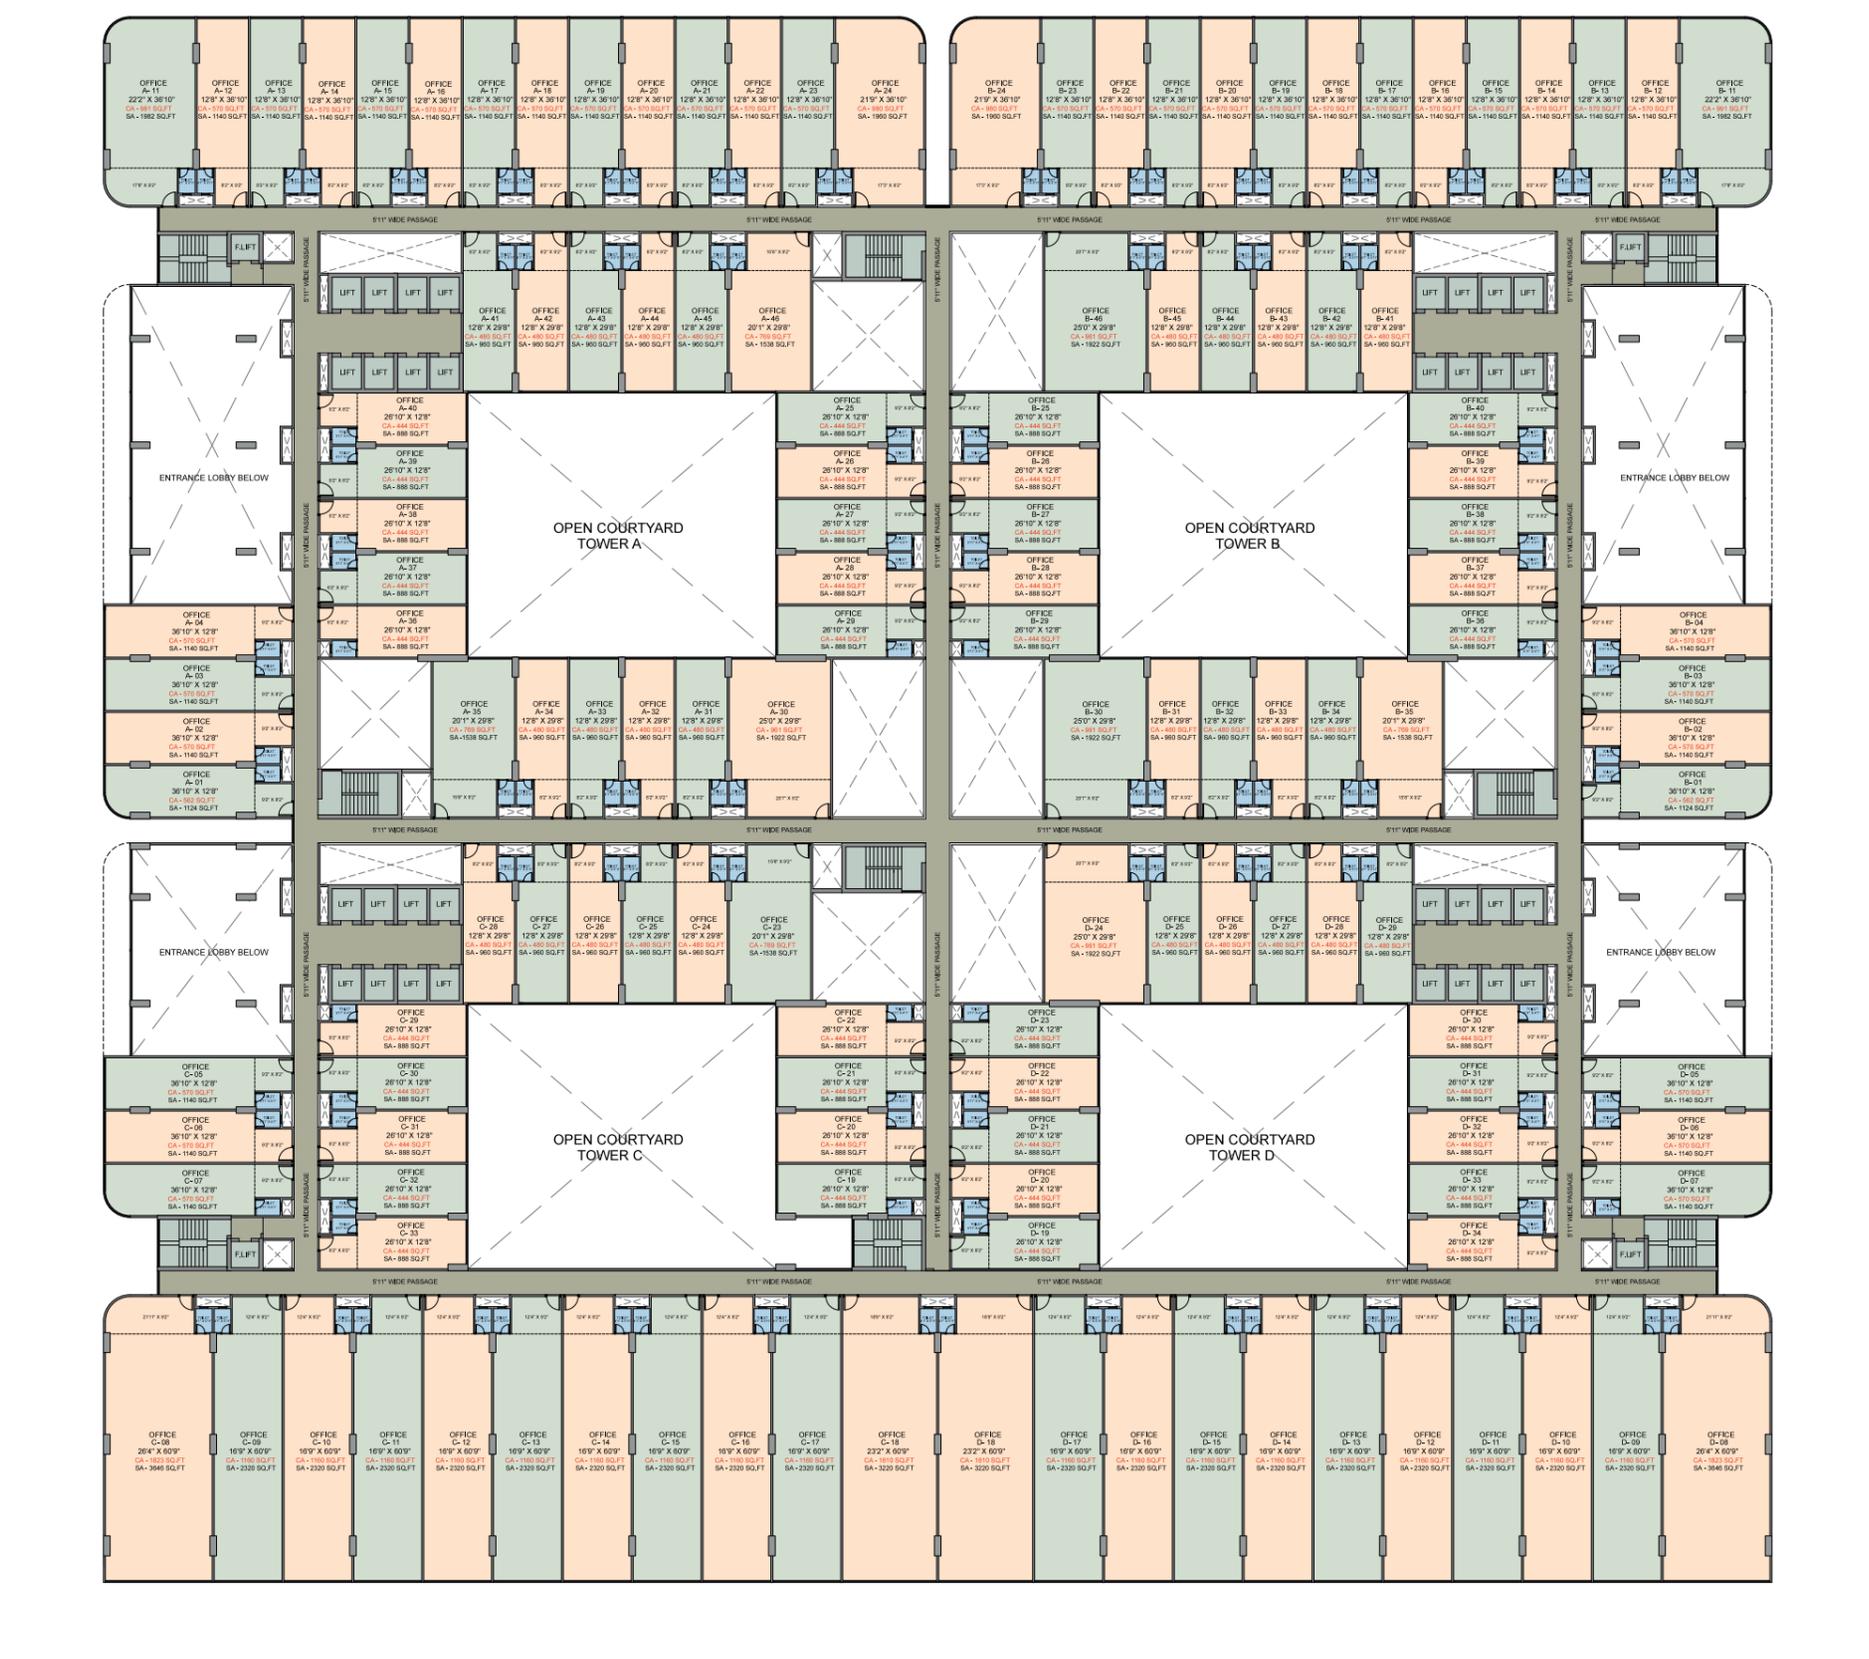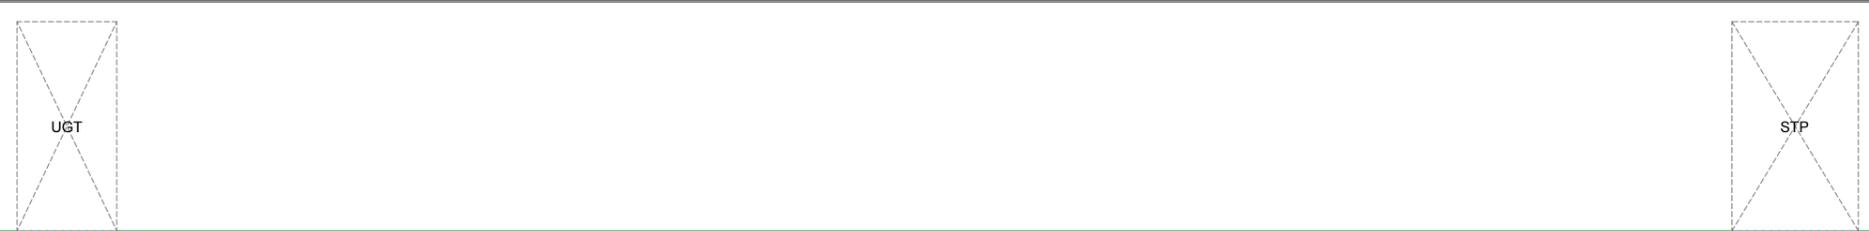

NOTE: ALL PLANS SHOWN ARE TENTATIVE AND ARE SUBJECT TO CHANGE AS PER PLANNING, STRUCTURAL FEASIBILITY & STATUTORY APPROVALS.

stapl
 soyuz talib architects
 1406, Kesar Solitaire, Palm Beach Road
 plot no. 5, sector 19, Sanpada, Navi Mumbai
 Ph. No. 27810762 / 63


PROJECT
PROPOSED COMMERCIAL PROJECT AT PANVEL, NAVI MUMBAI

DEVELOPER

CONTENT


TYPICAL FLOOR PLAN 2,3,4,5,6,7,9,10,11,12 & 14TH FLOOR

DATE
 21-06-2025

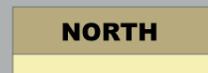

DRAWN-BY REHAN
CHECKED-BY NISHA

stapl
 soyuz talib architects
 1406, Kesar Solitaire, Palm Beach Road
 plot no. 5, sector 19, Sanpada, Navi Mumbai
 Ph. No. 27810762 / 63

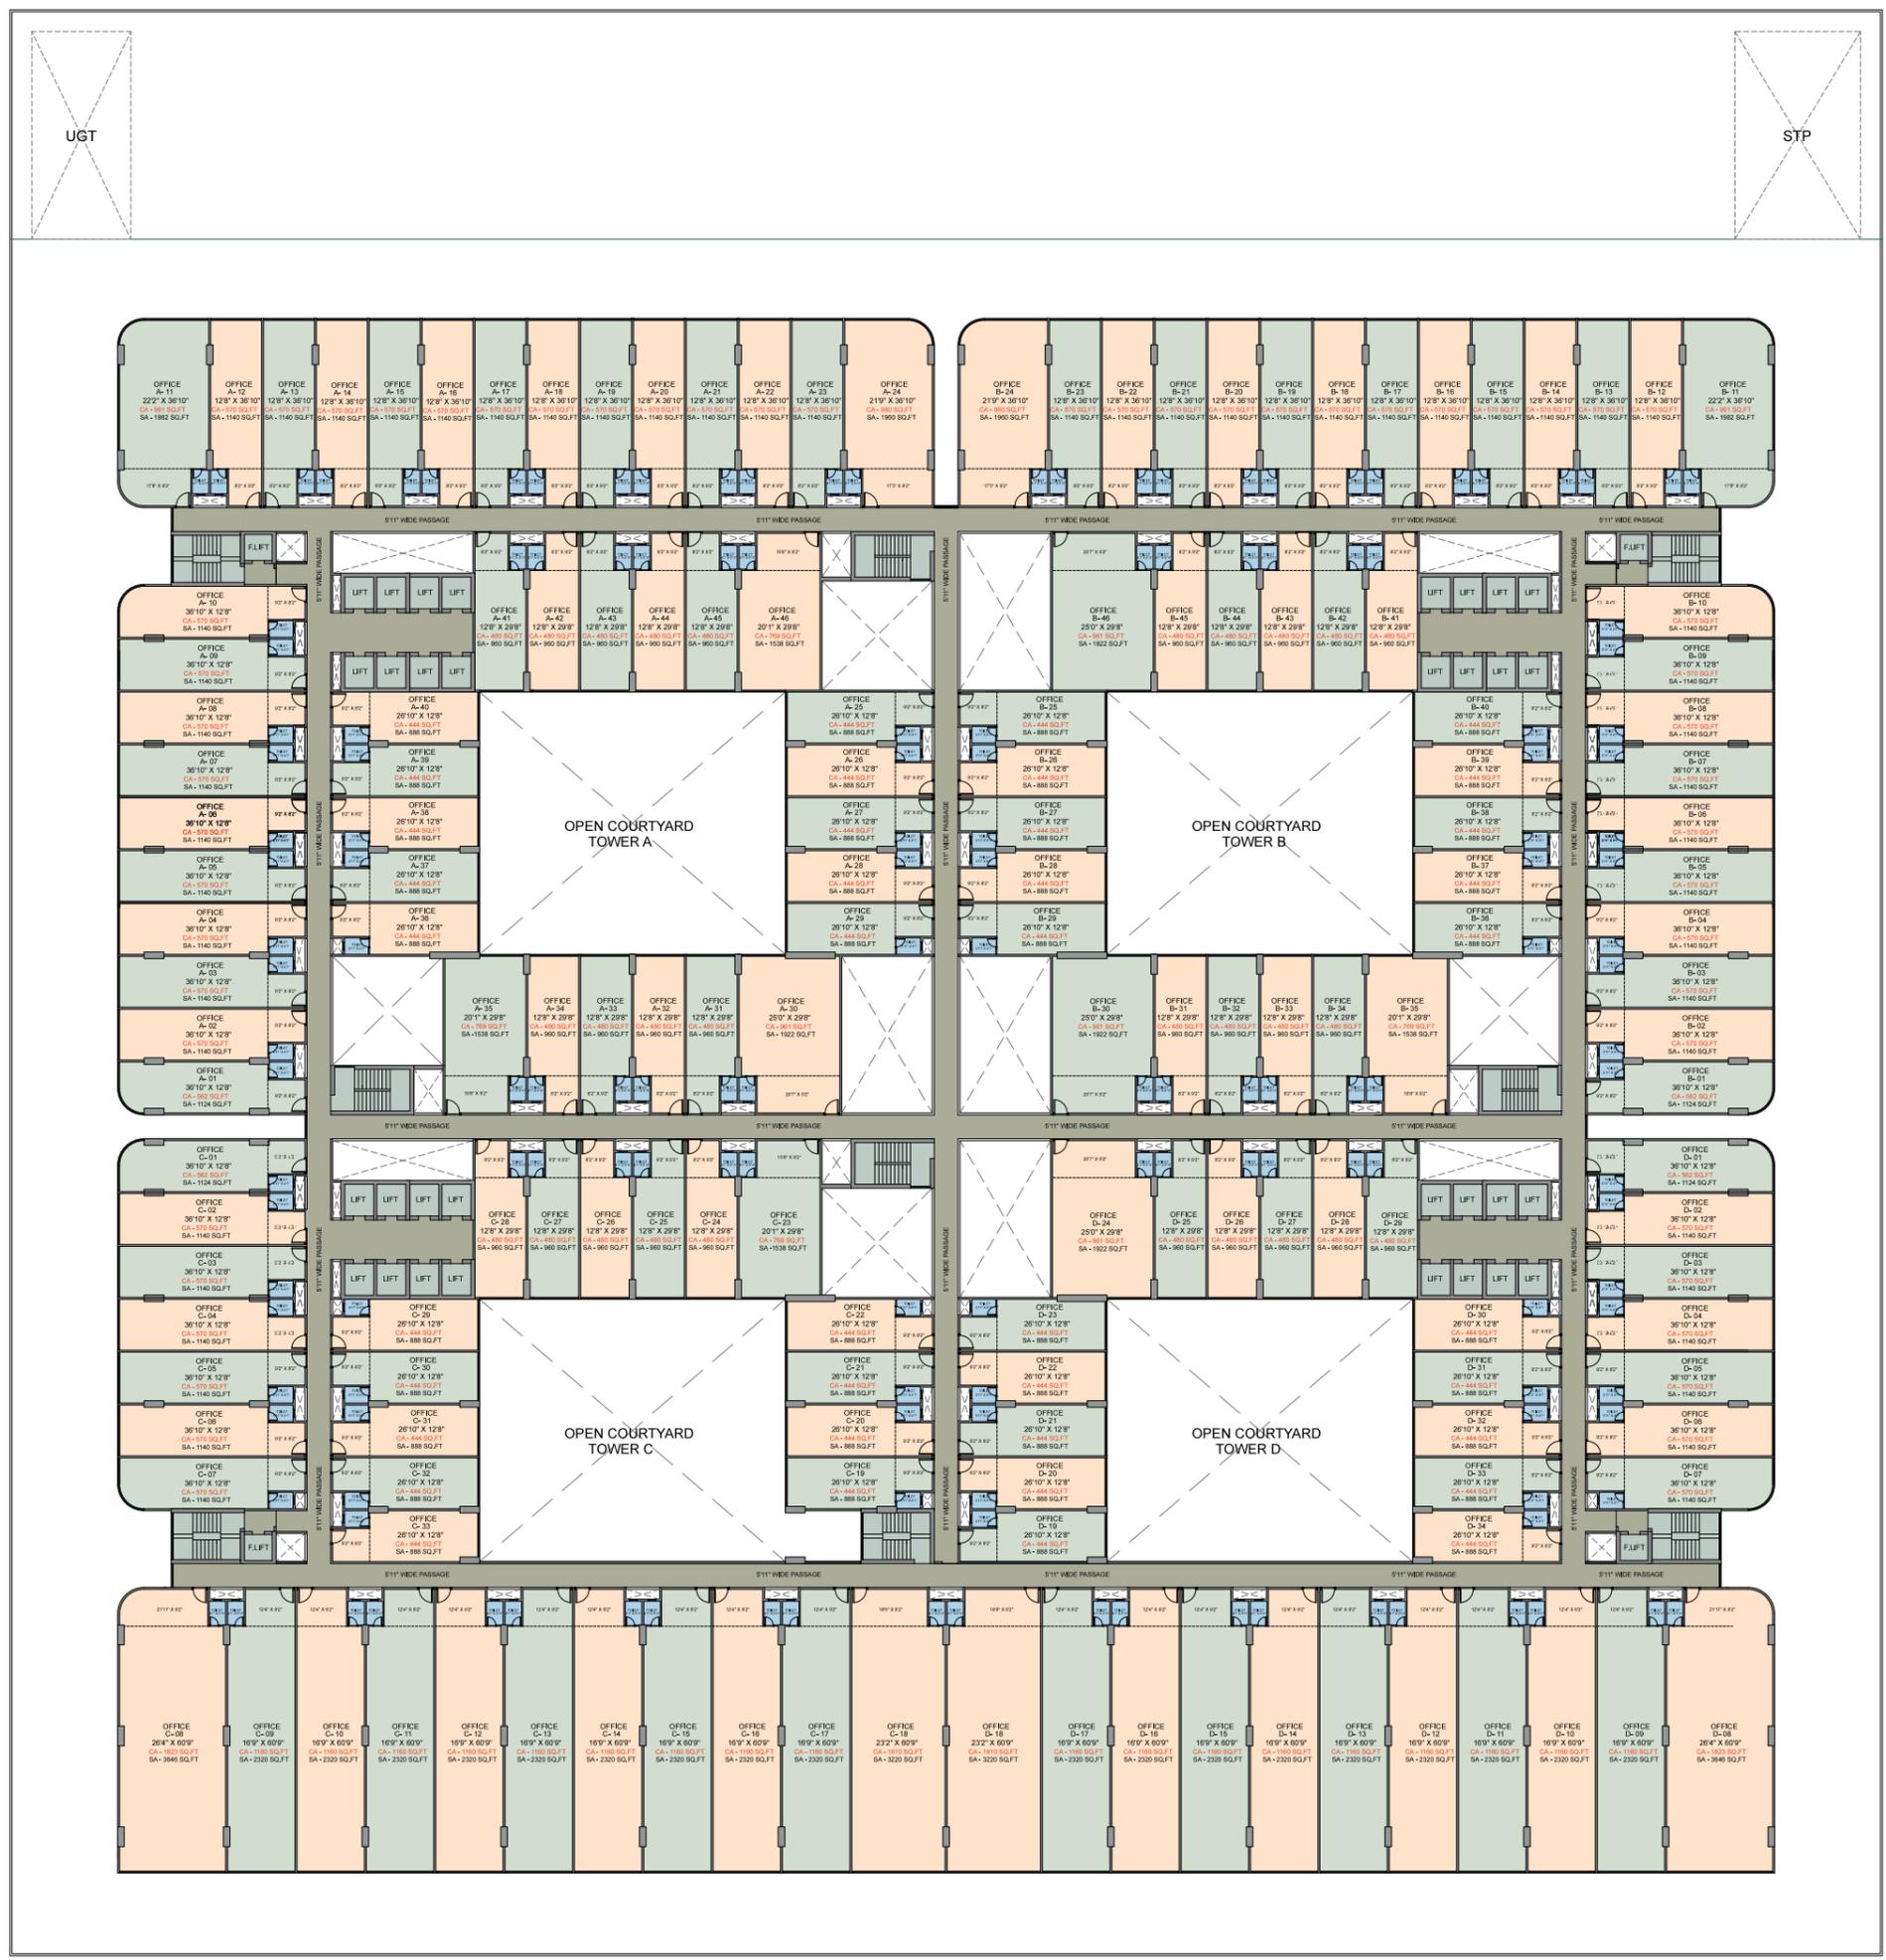

NOTE: ALL PLANS SHOWN ARE TENTATIVE AND ARE SUBJECT TO CHANGE. AS PER PLANNING, STRUCTURAL FEASIBILITY & STATUTORY APPROVALS.

PROJECT
PROPOSED COMMERCIAL PROJECT AT PANVEL, NAVI MUMBAI

DEVELOPER



CONTENT

REFUGE FLOOR PLAN
8TH & 13TH FLOOR

DATE
 21-06-2025





DRAWN-BY REHAN
CHECKED-BY NISHA

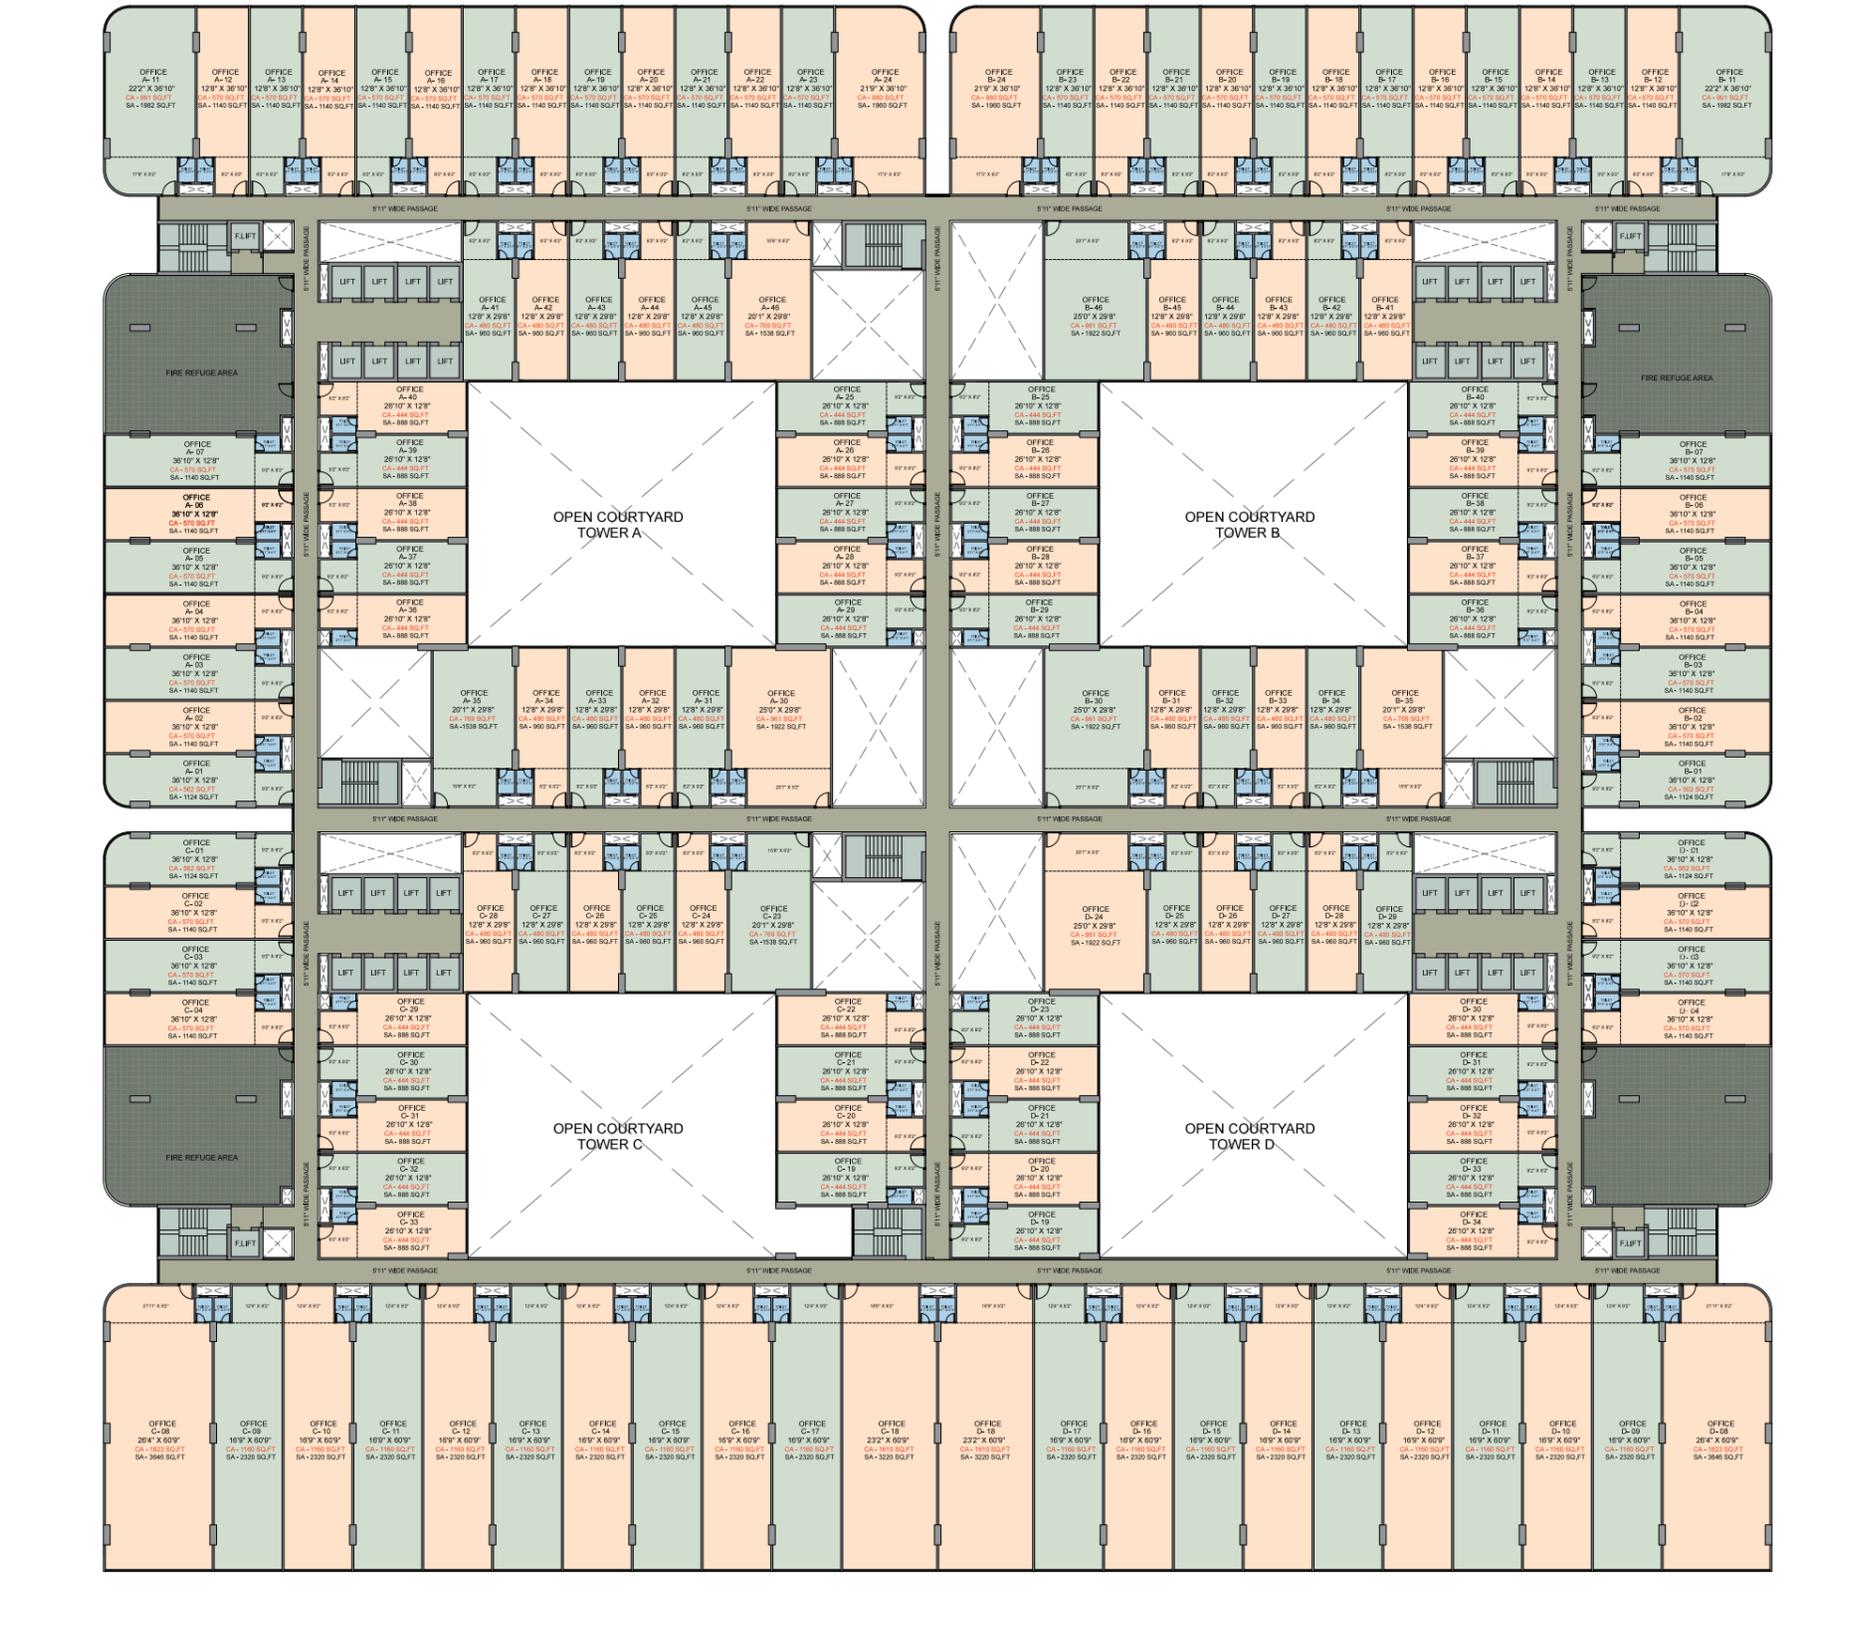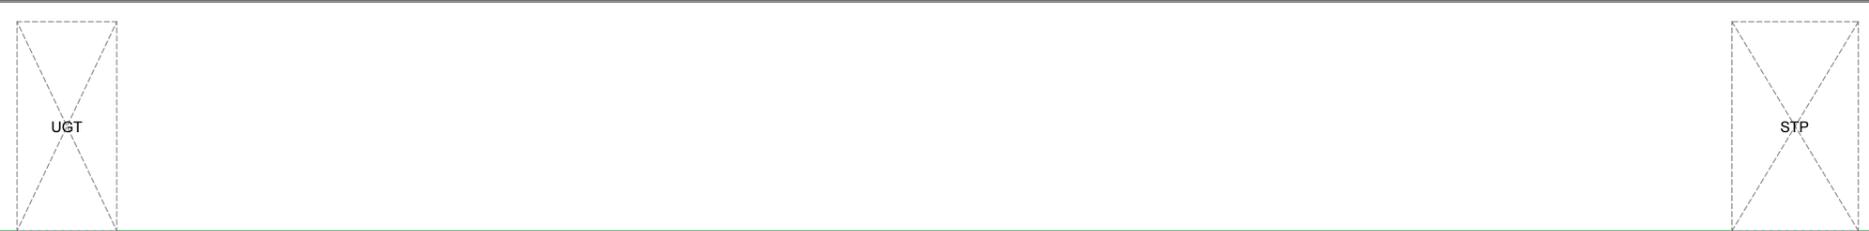

NOTE: ALL PLANS SHOWN ARE TENTATIVE AND ARE SUBJECT TO CHANGE AS PER PLANNING, STRUCTURAL FEASIBILITY & STATUTORY APPROVALS.


stapl
 soyuz talib architects
 1406, Kesar Solitaire, Palm Beach Road
 plot no. 5, sector 19, Sanpada, Navi Mumbai
 Ph. No. 27810762 / 63

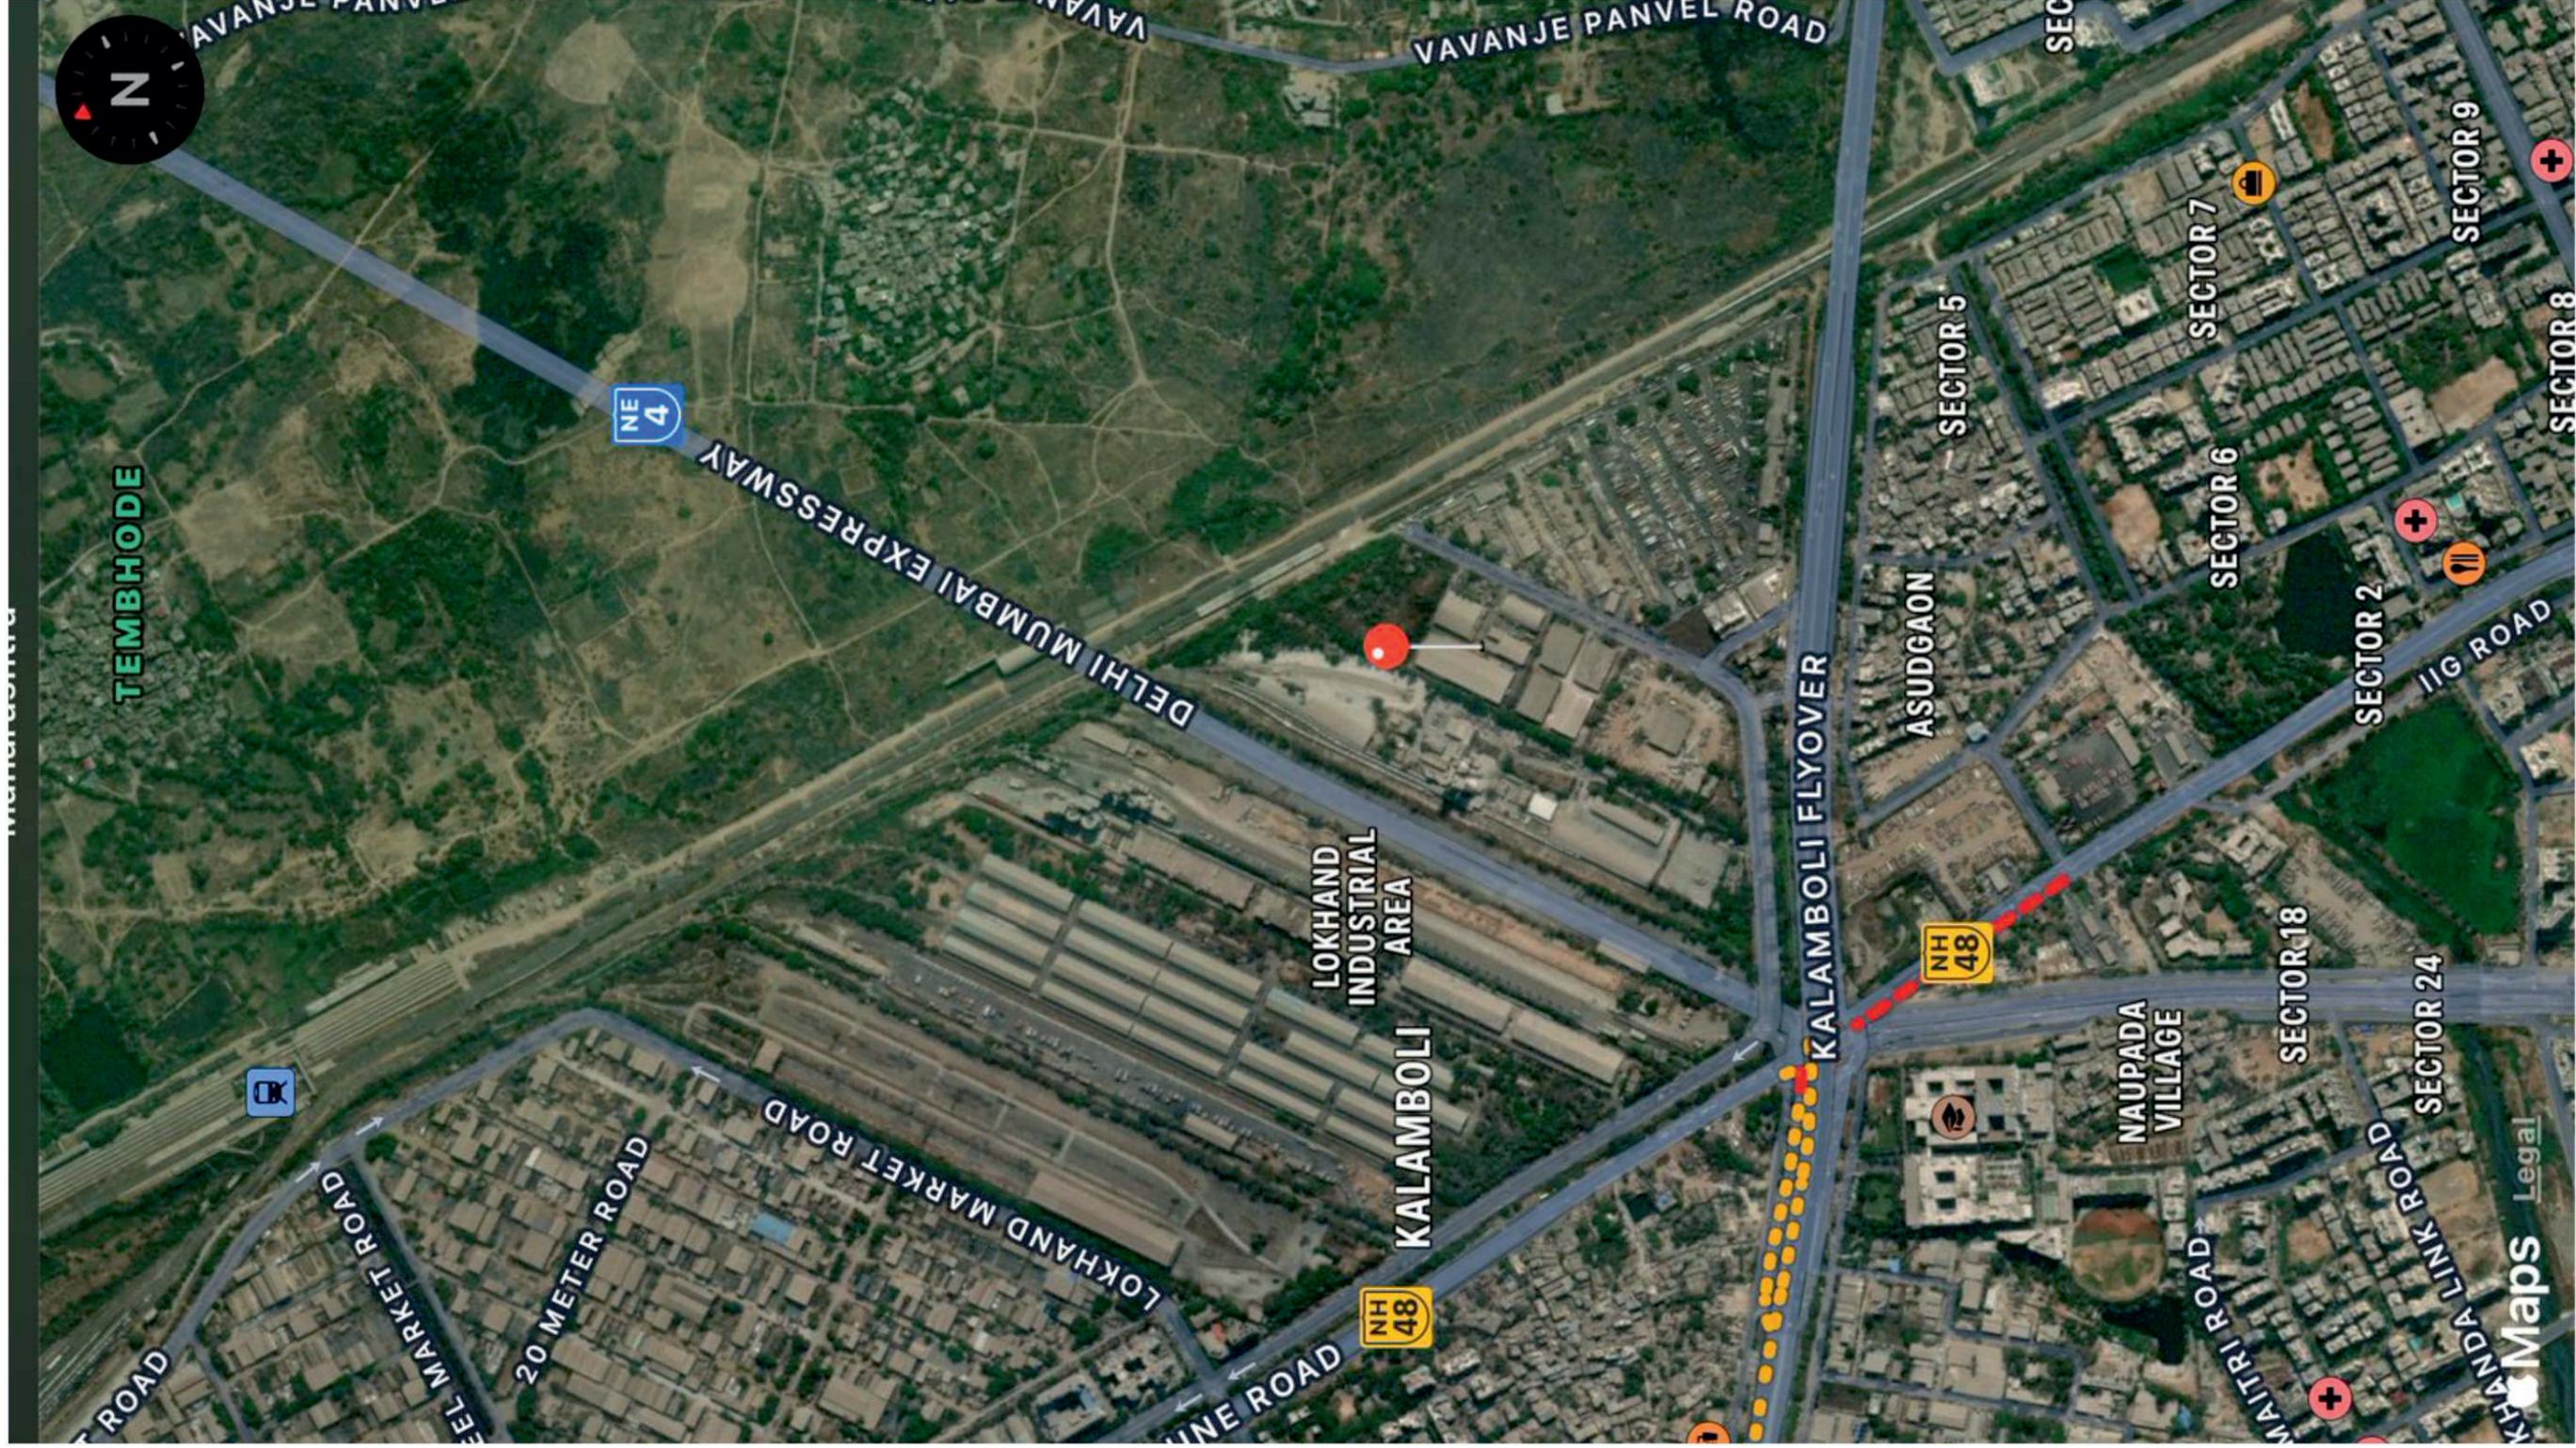

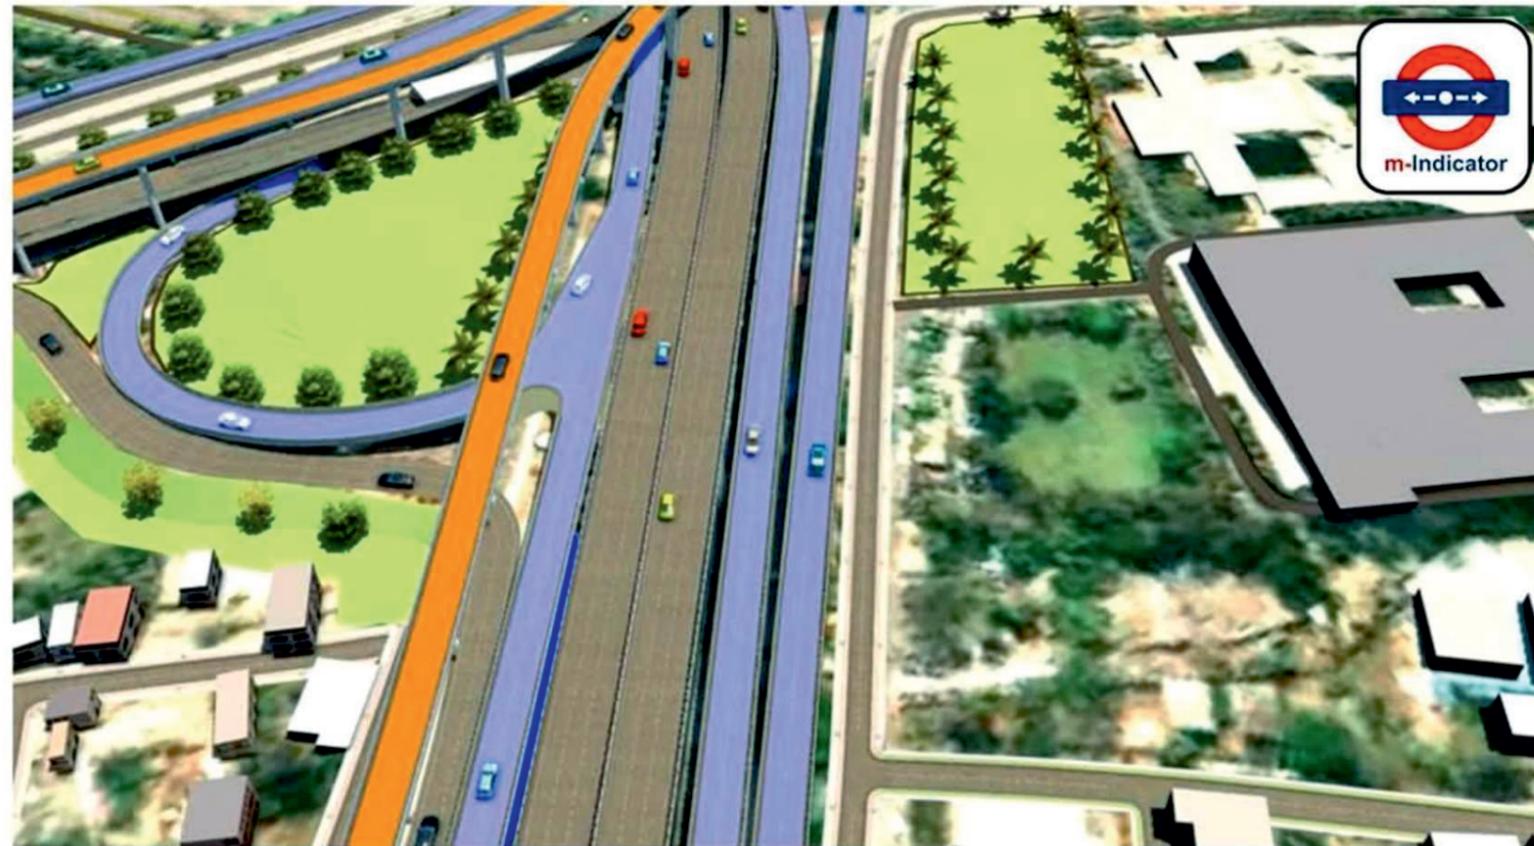

Kalamboli Junction Upgrade Project- Concept and Update

Credit - @jaideepkane

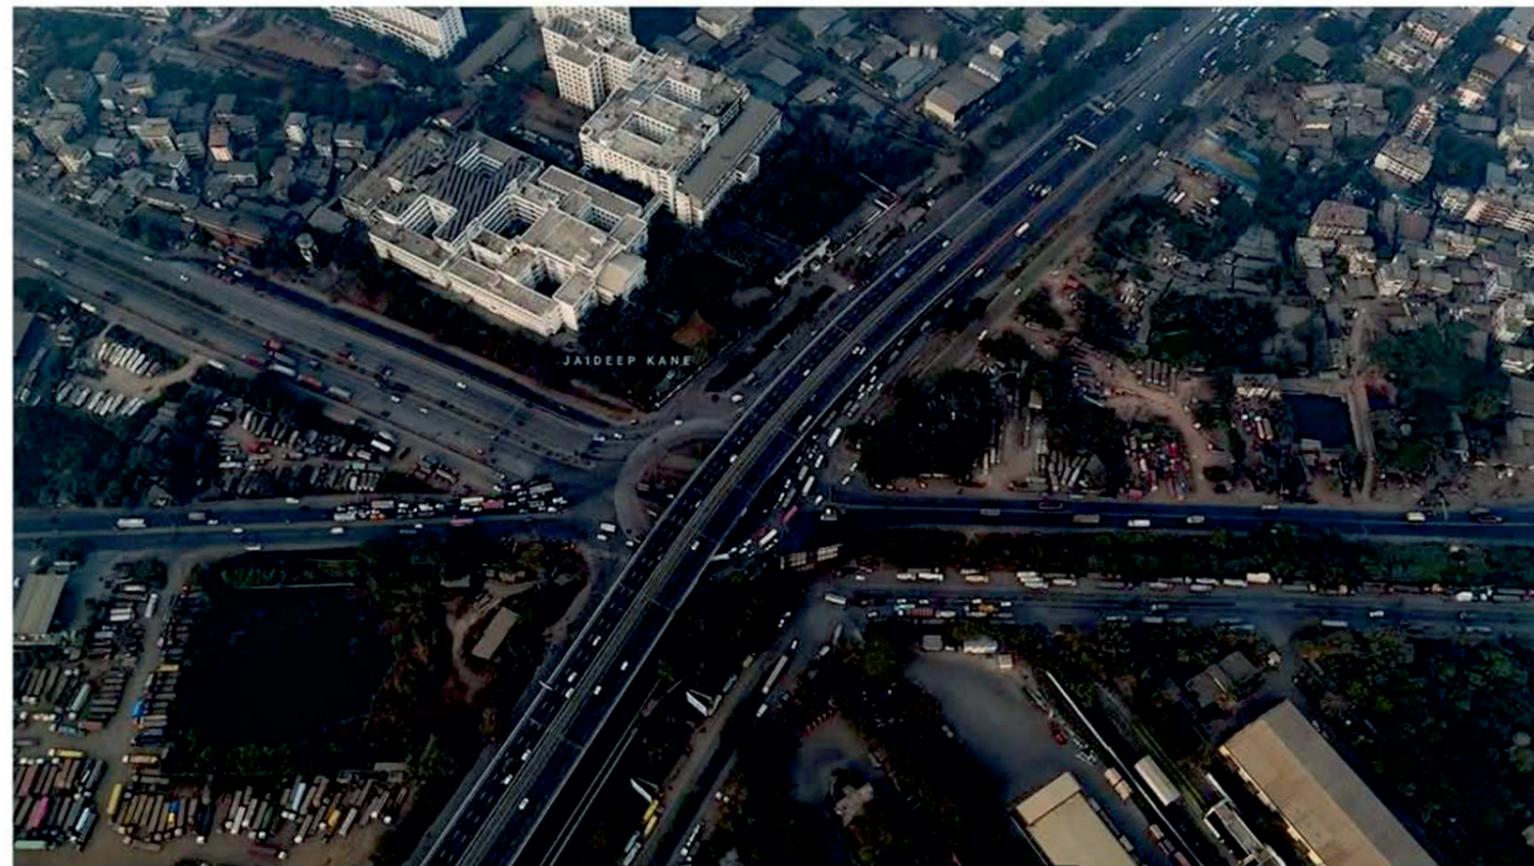



Kalamboli Junction Upgrade Project- Concept and Update

Credit - @jaideepkane

